



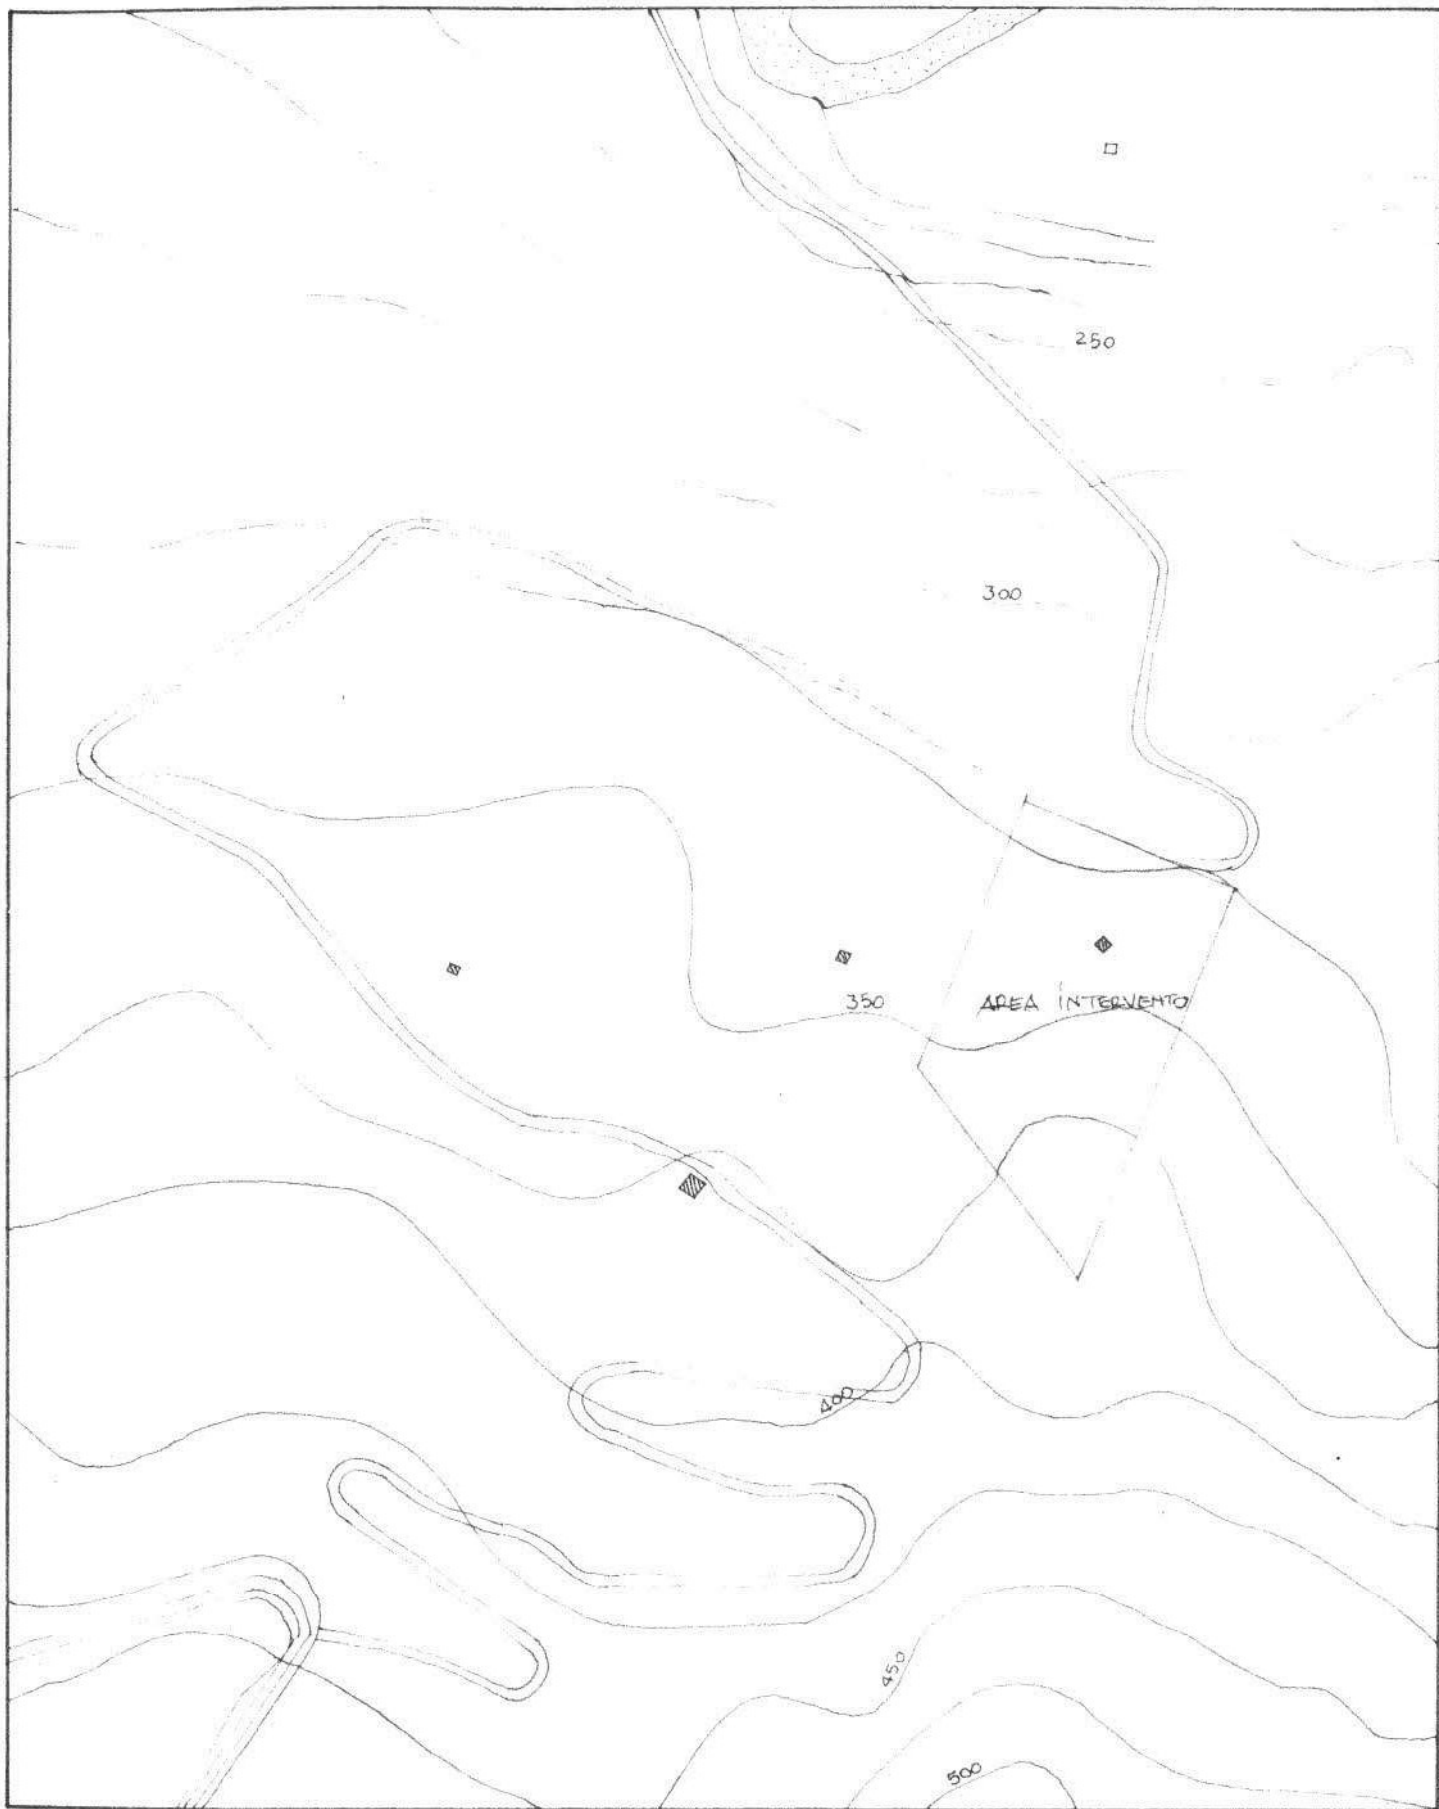

COROGRAFIA


SCALA 1:4000

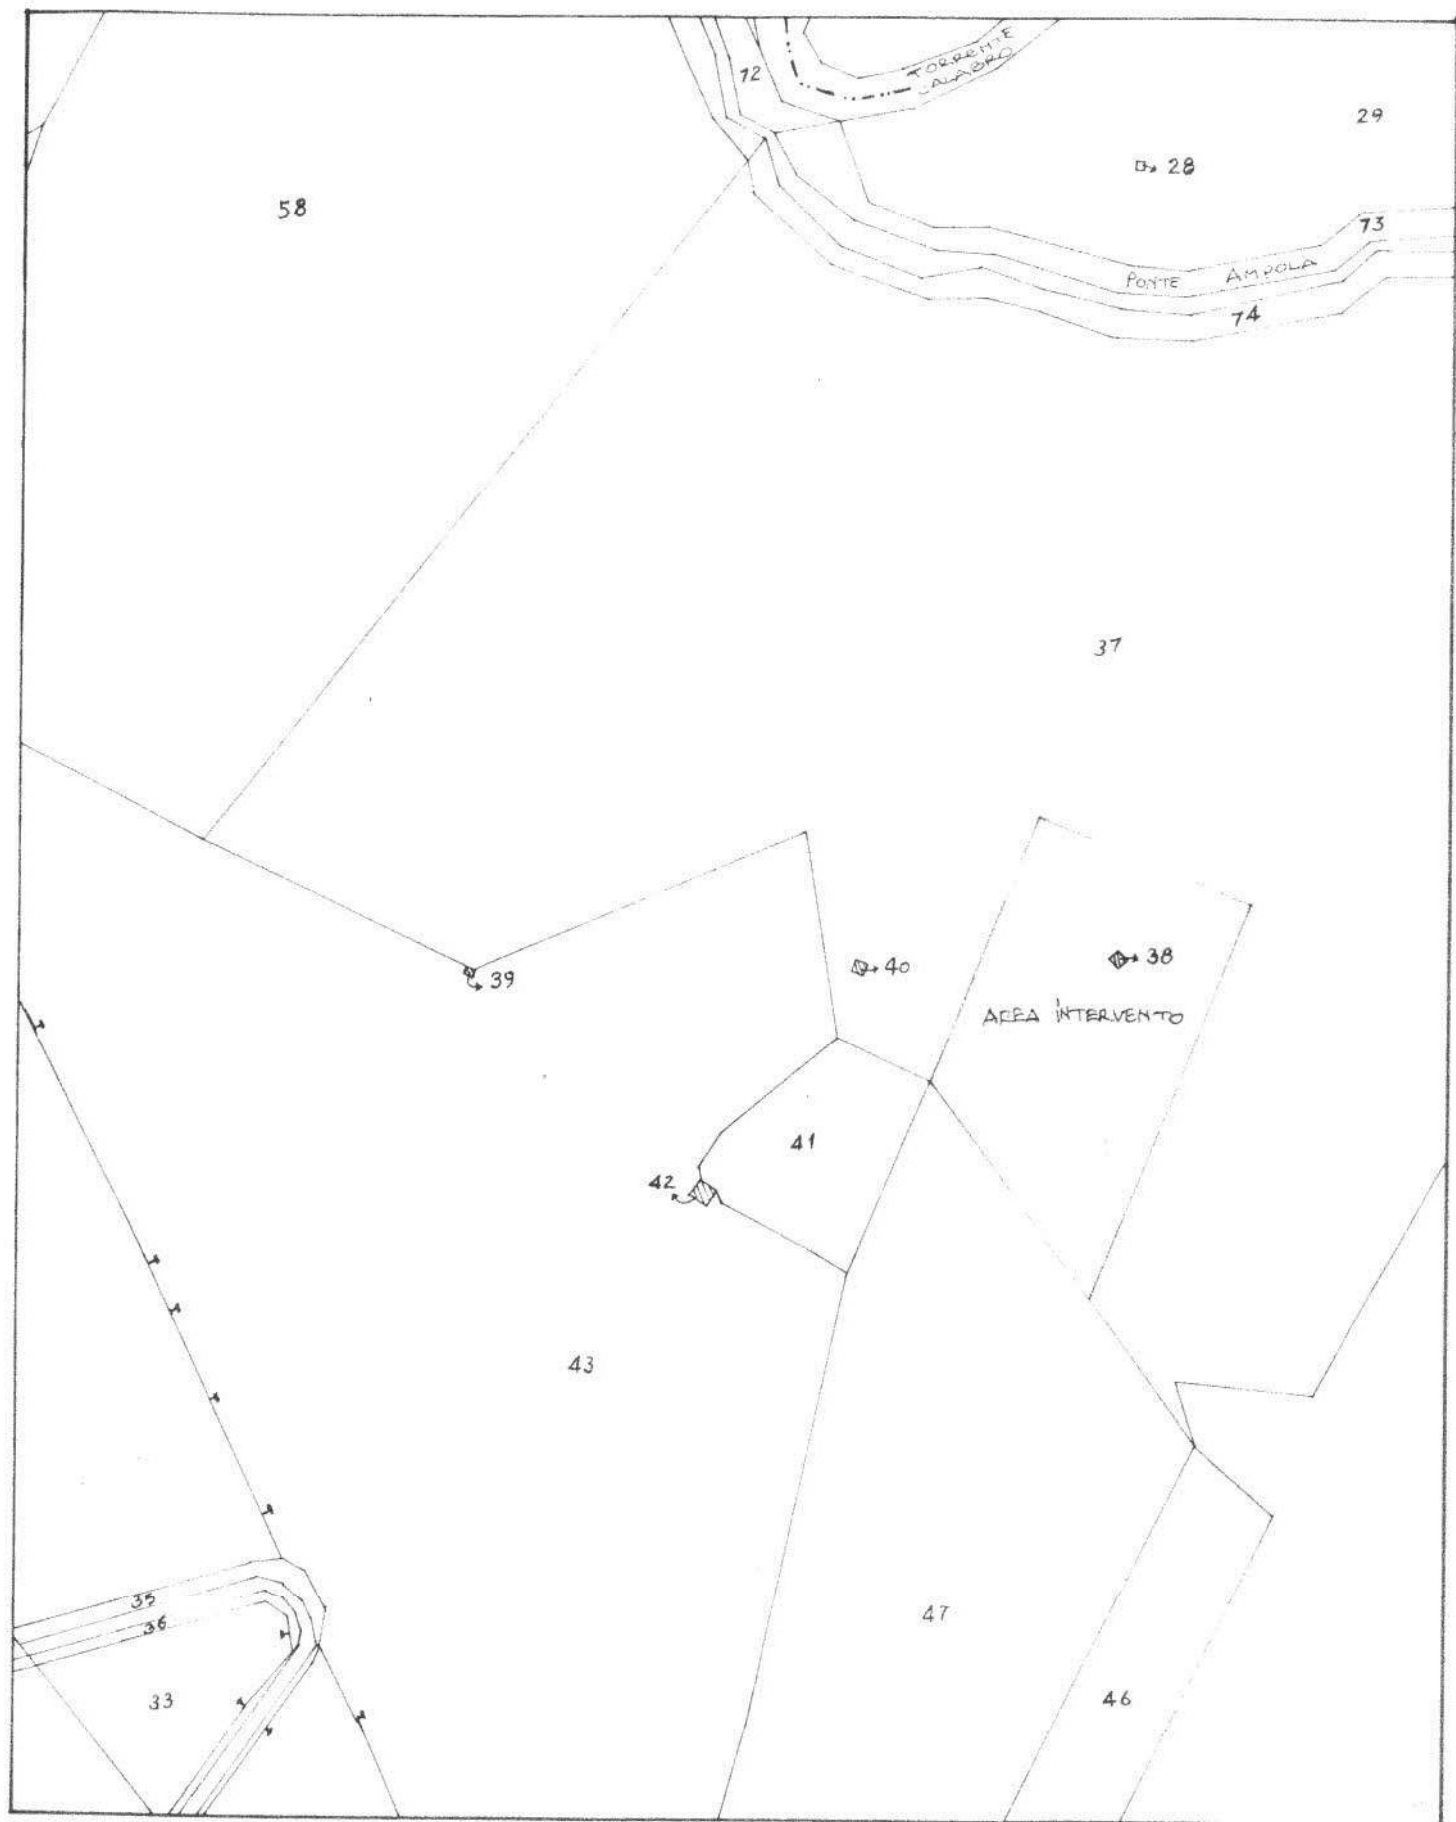

STRALCIO DI MAPPA Foglio n° 1 - COMUNE GERACI SICULO scala 1:4000



SCALA 1:1000

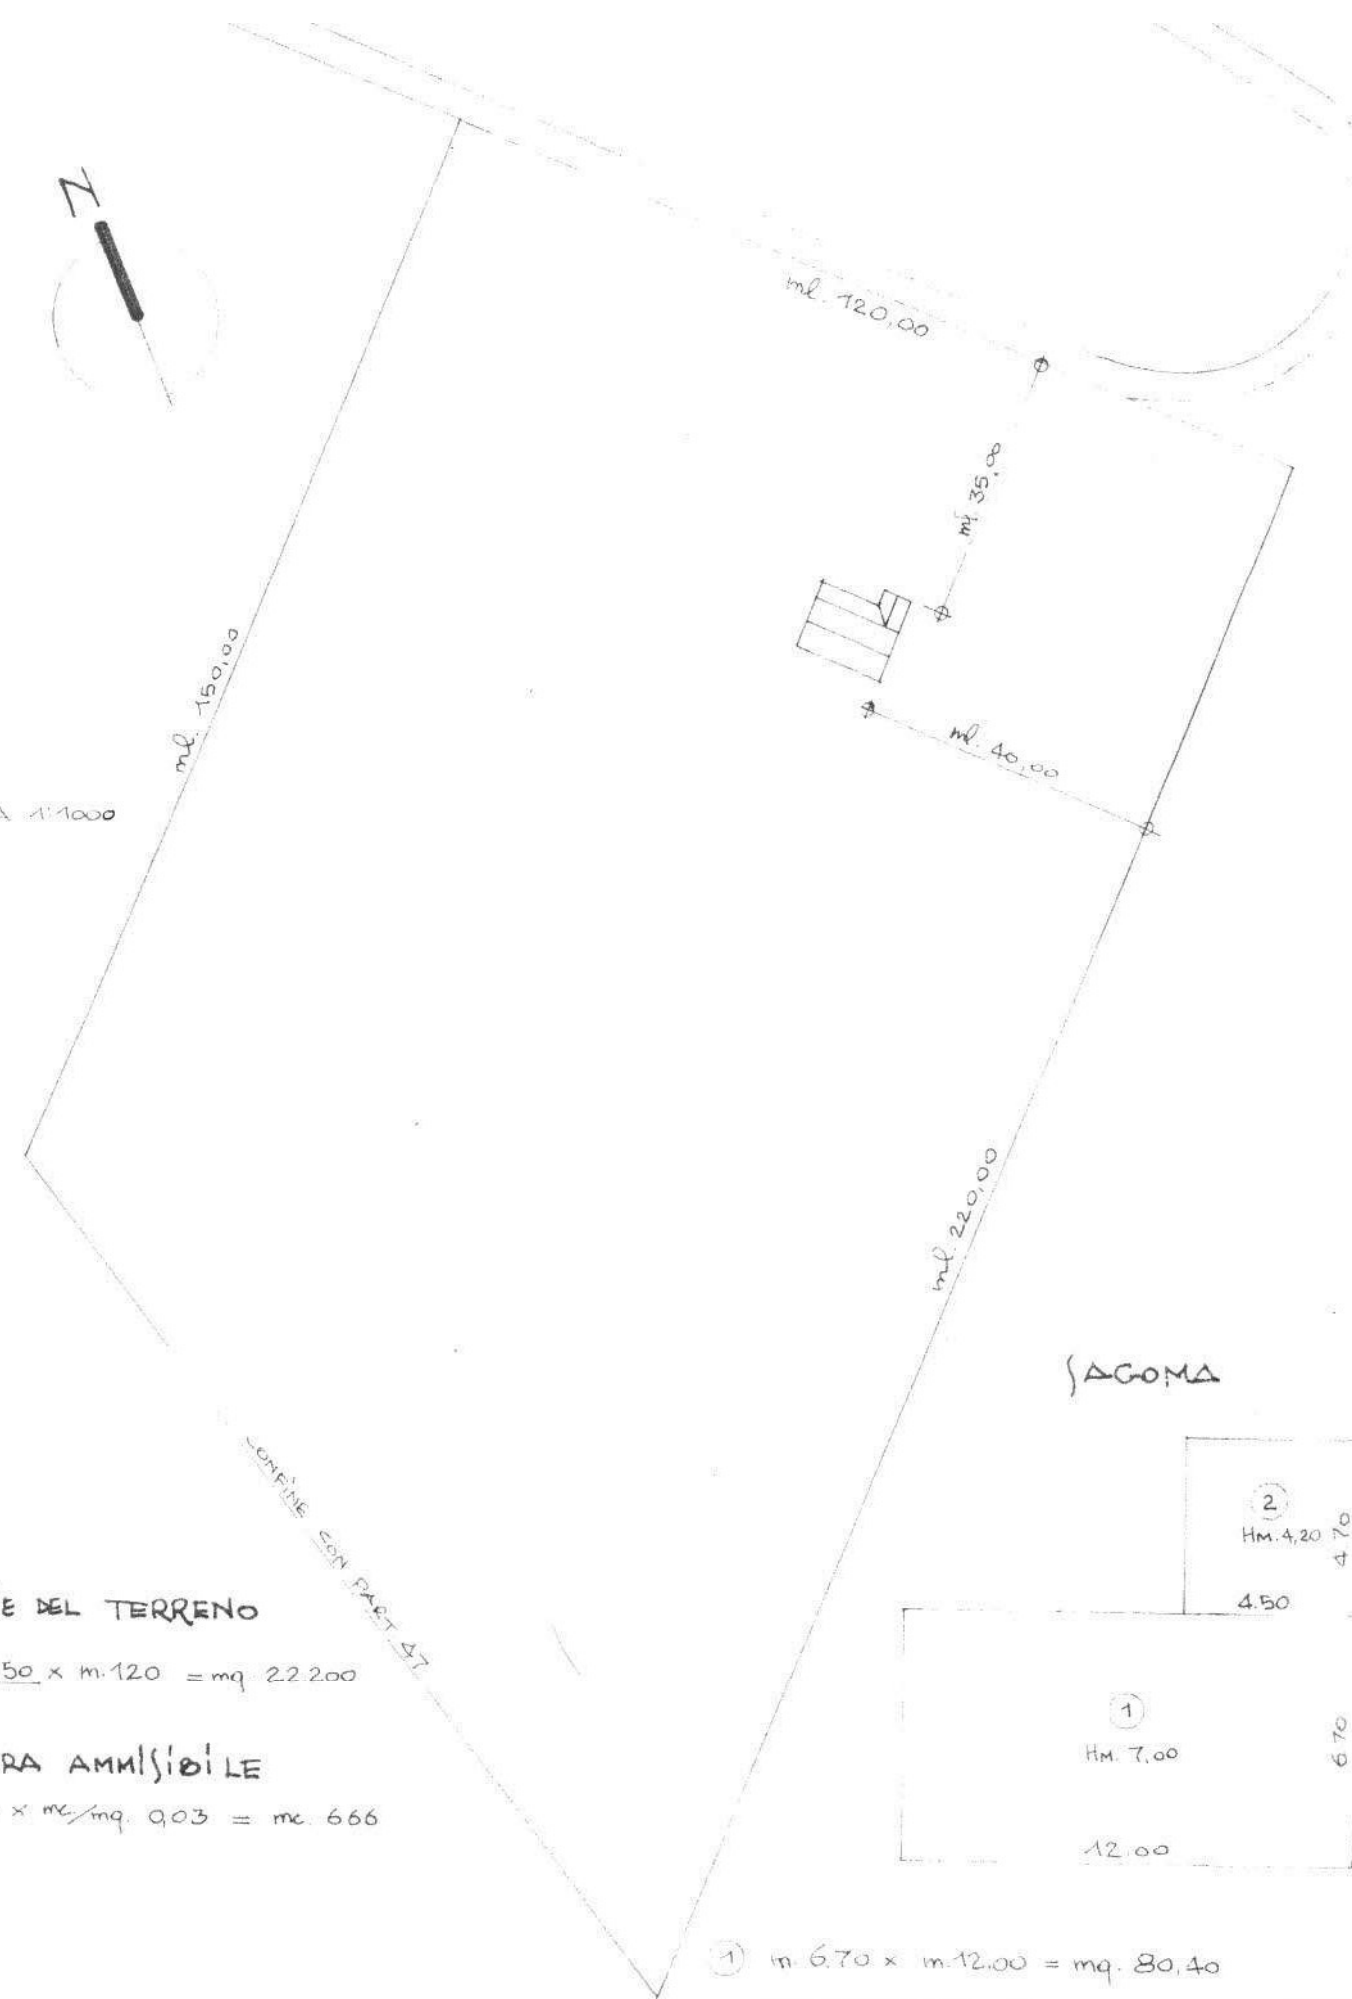

**SUPERFICIE DEL TERRENO**  
 $\frac{m. 220 + m. 150}{2} \times m. 120 = mq. 22.200$

**CUBATURA AMMISSIBILE**  
 $mq. 22.200 \times mc./mq. 9,03 = mc. 666$


**mc. 651,63 < mc. 666**

AGOMA



- ①  $m. 6,70 \times m. 12,00 = mq. 80,40$   
 $mq. 80,40 \times Hm. 7,00 = mc. 562,8$
- ②  $m. 4,50 \times m. 4,70 = mq. 21,15$   
 $mq. 21,15 \times Hm. 4,20 = mc. 88,8$

SOMMANDO **mc. 651,6**

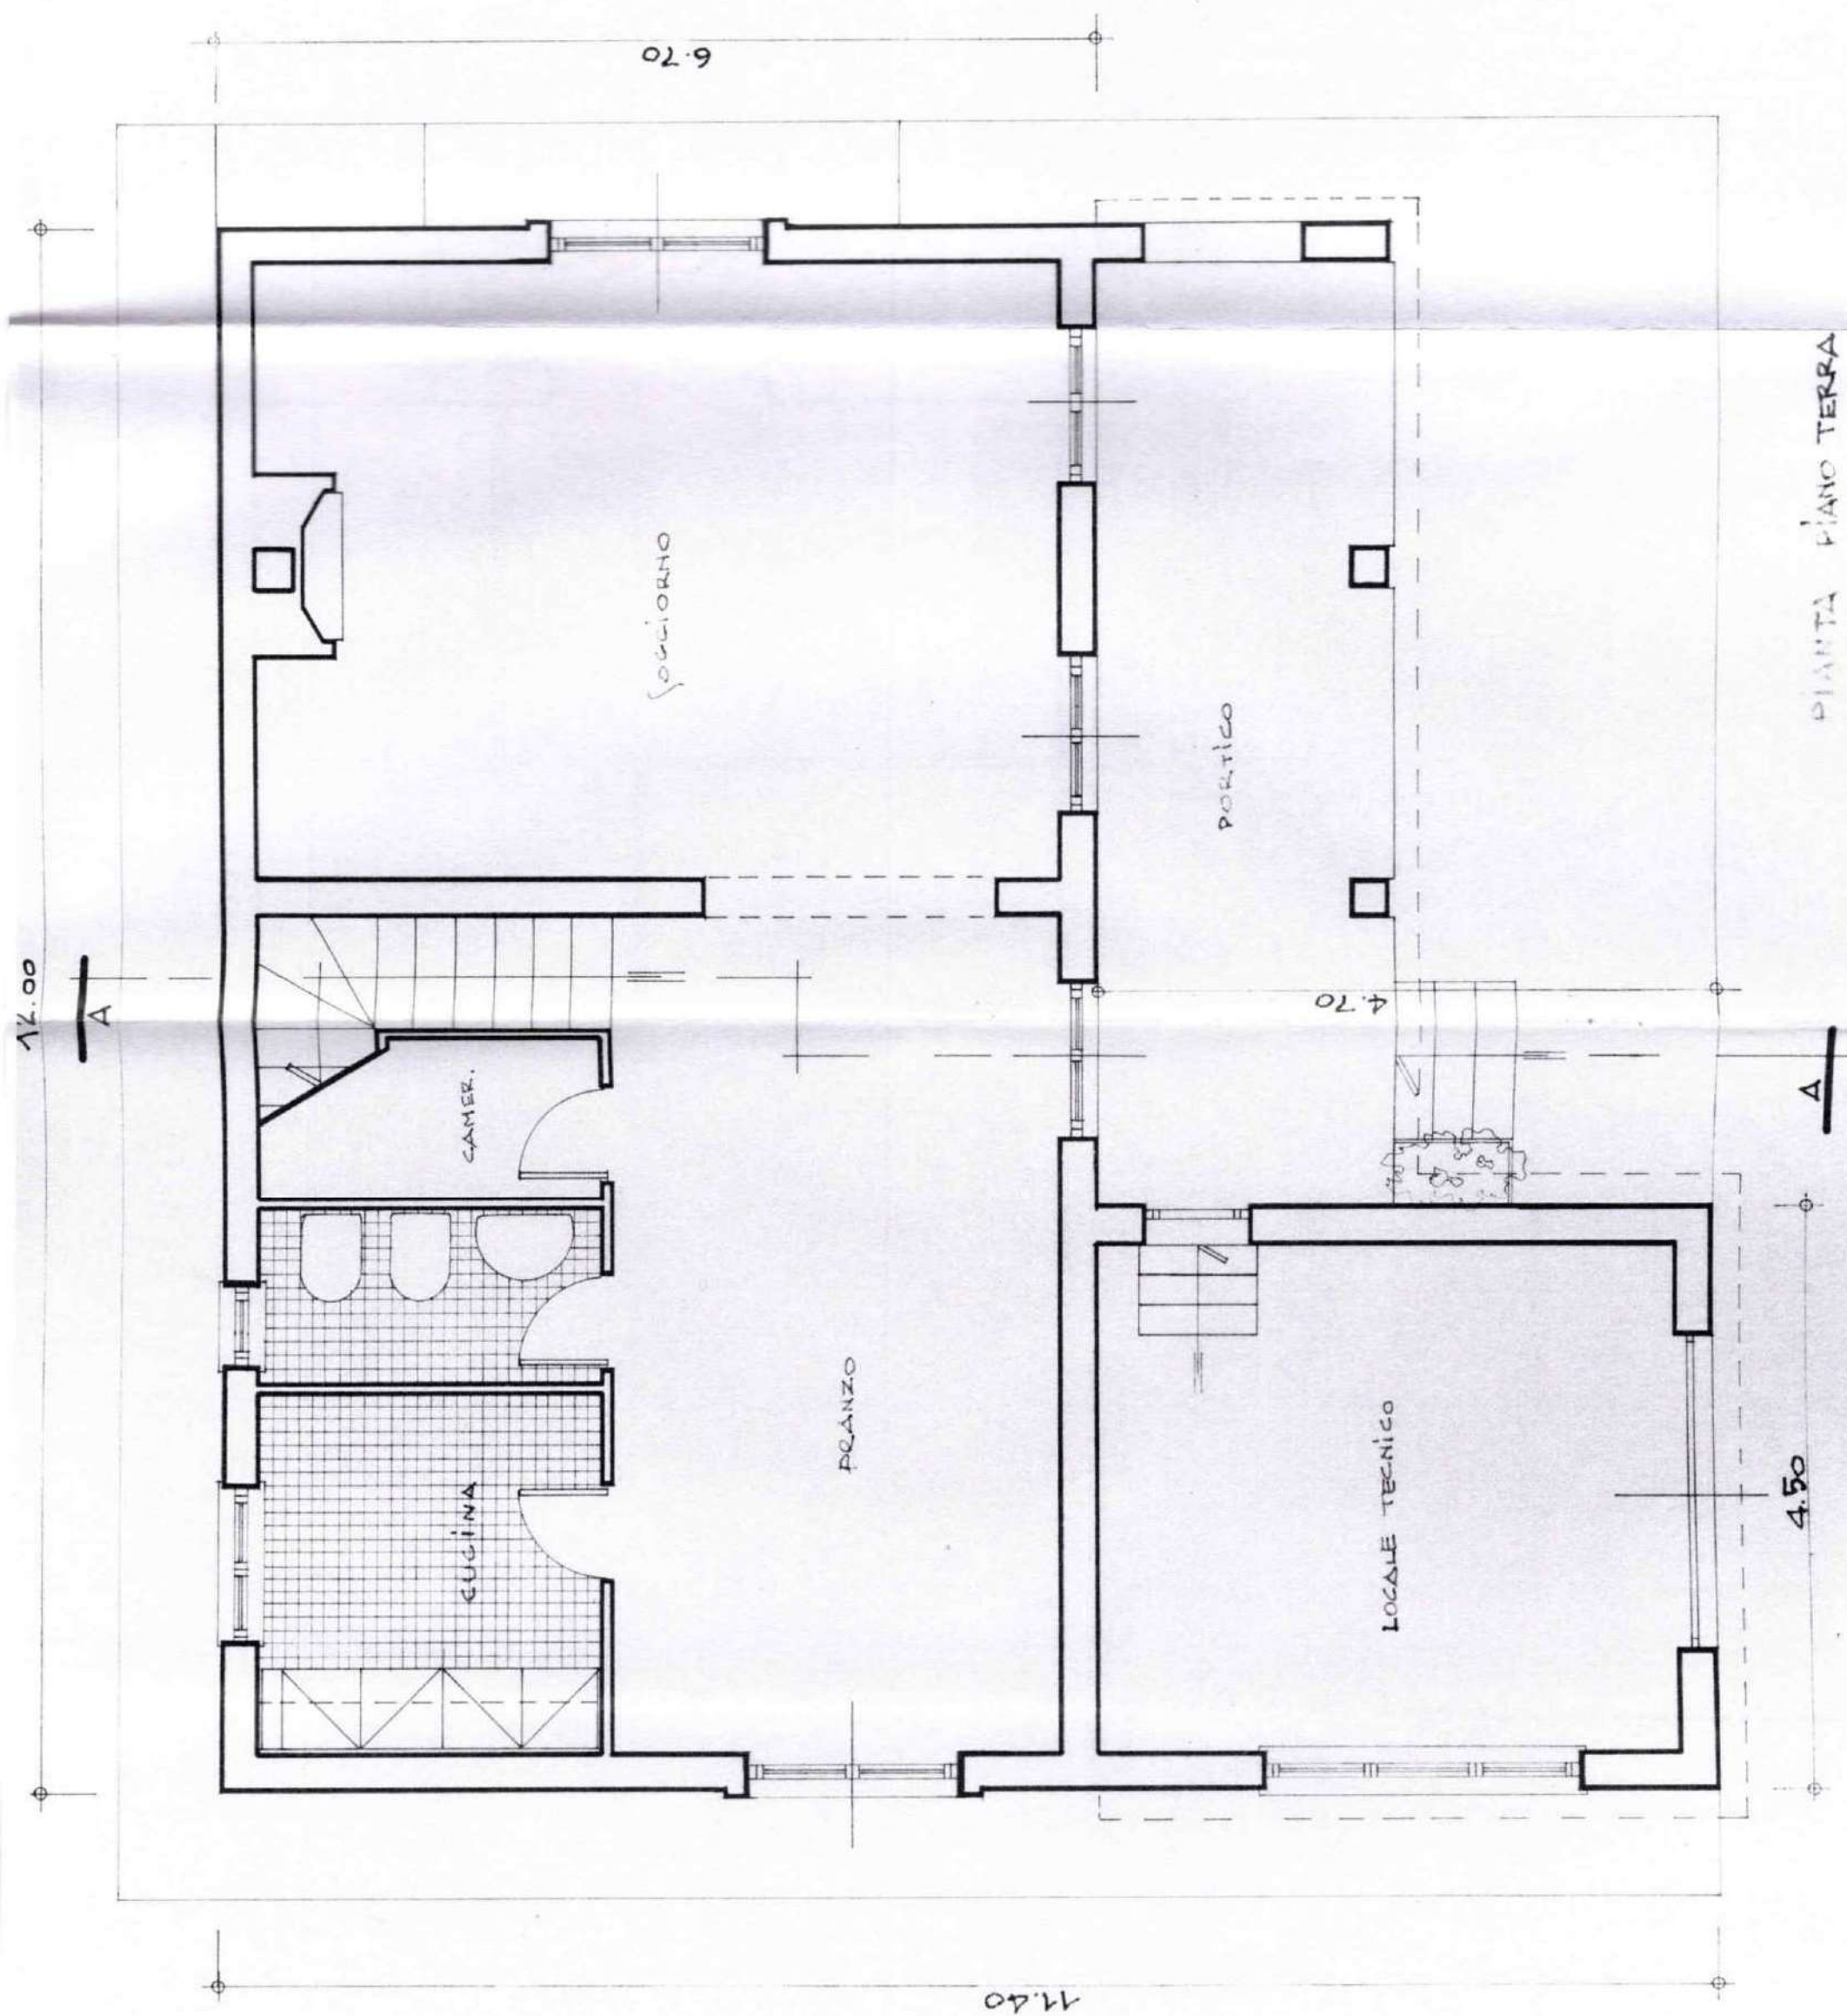

PIANTA PIANO TERRA

4.50

A

4.70

PORTICO

LOCALE TECNICO

PRANZO

LOGGIORNO

CAMER.


CUCINA

12.00


A

6.70


11.40

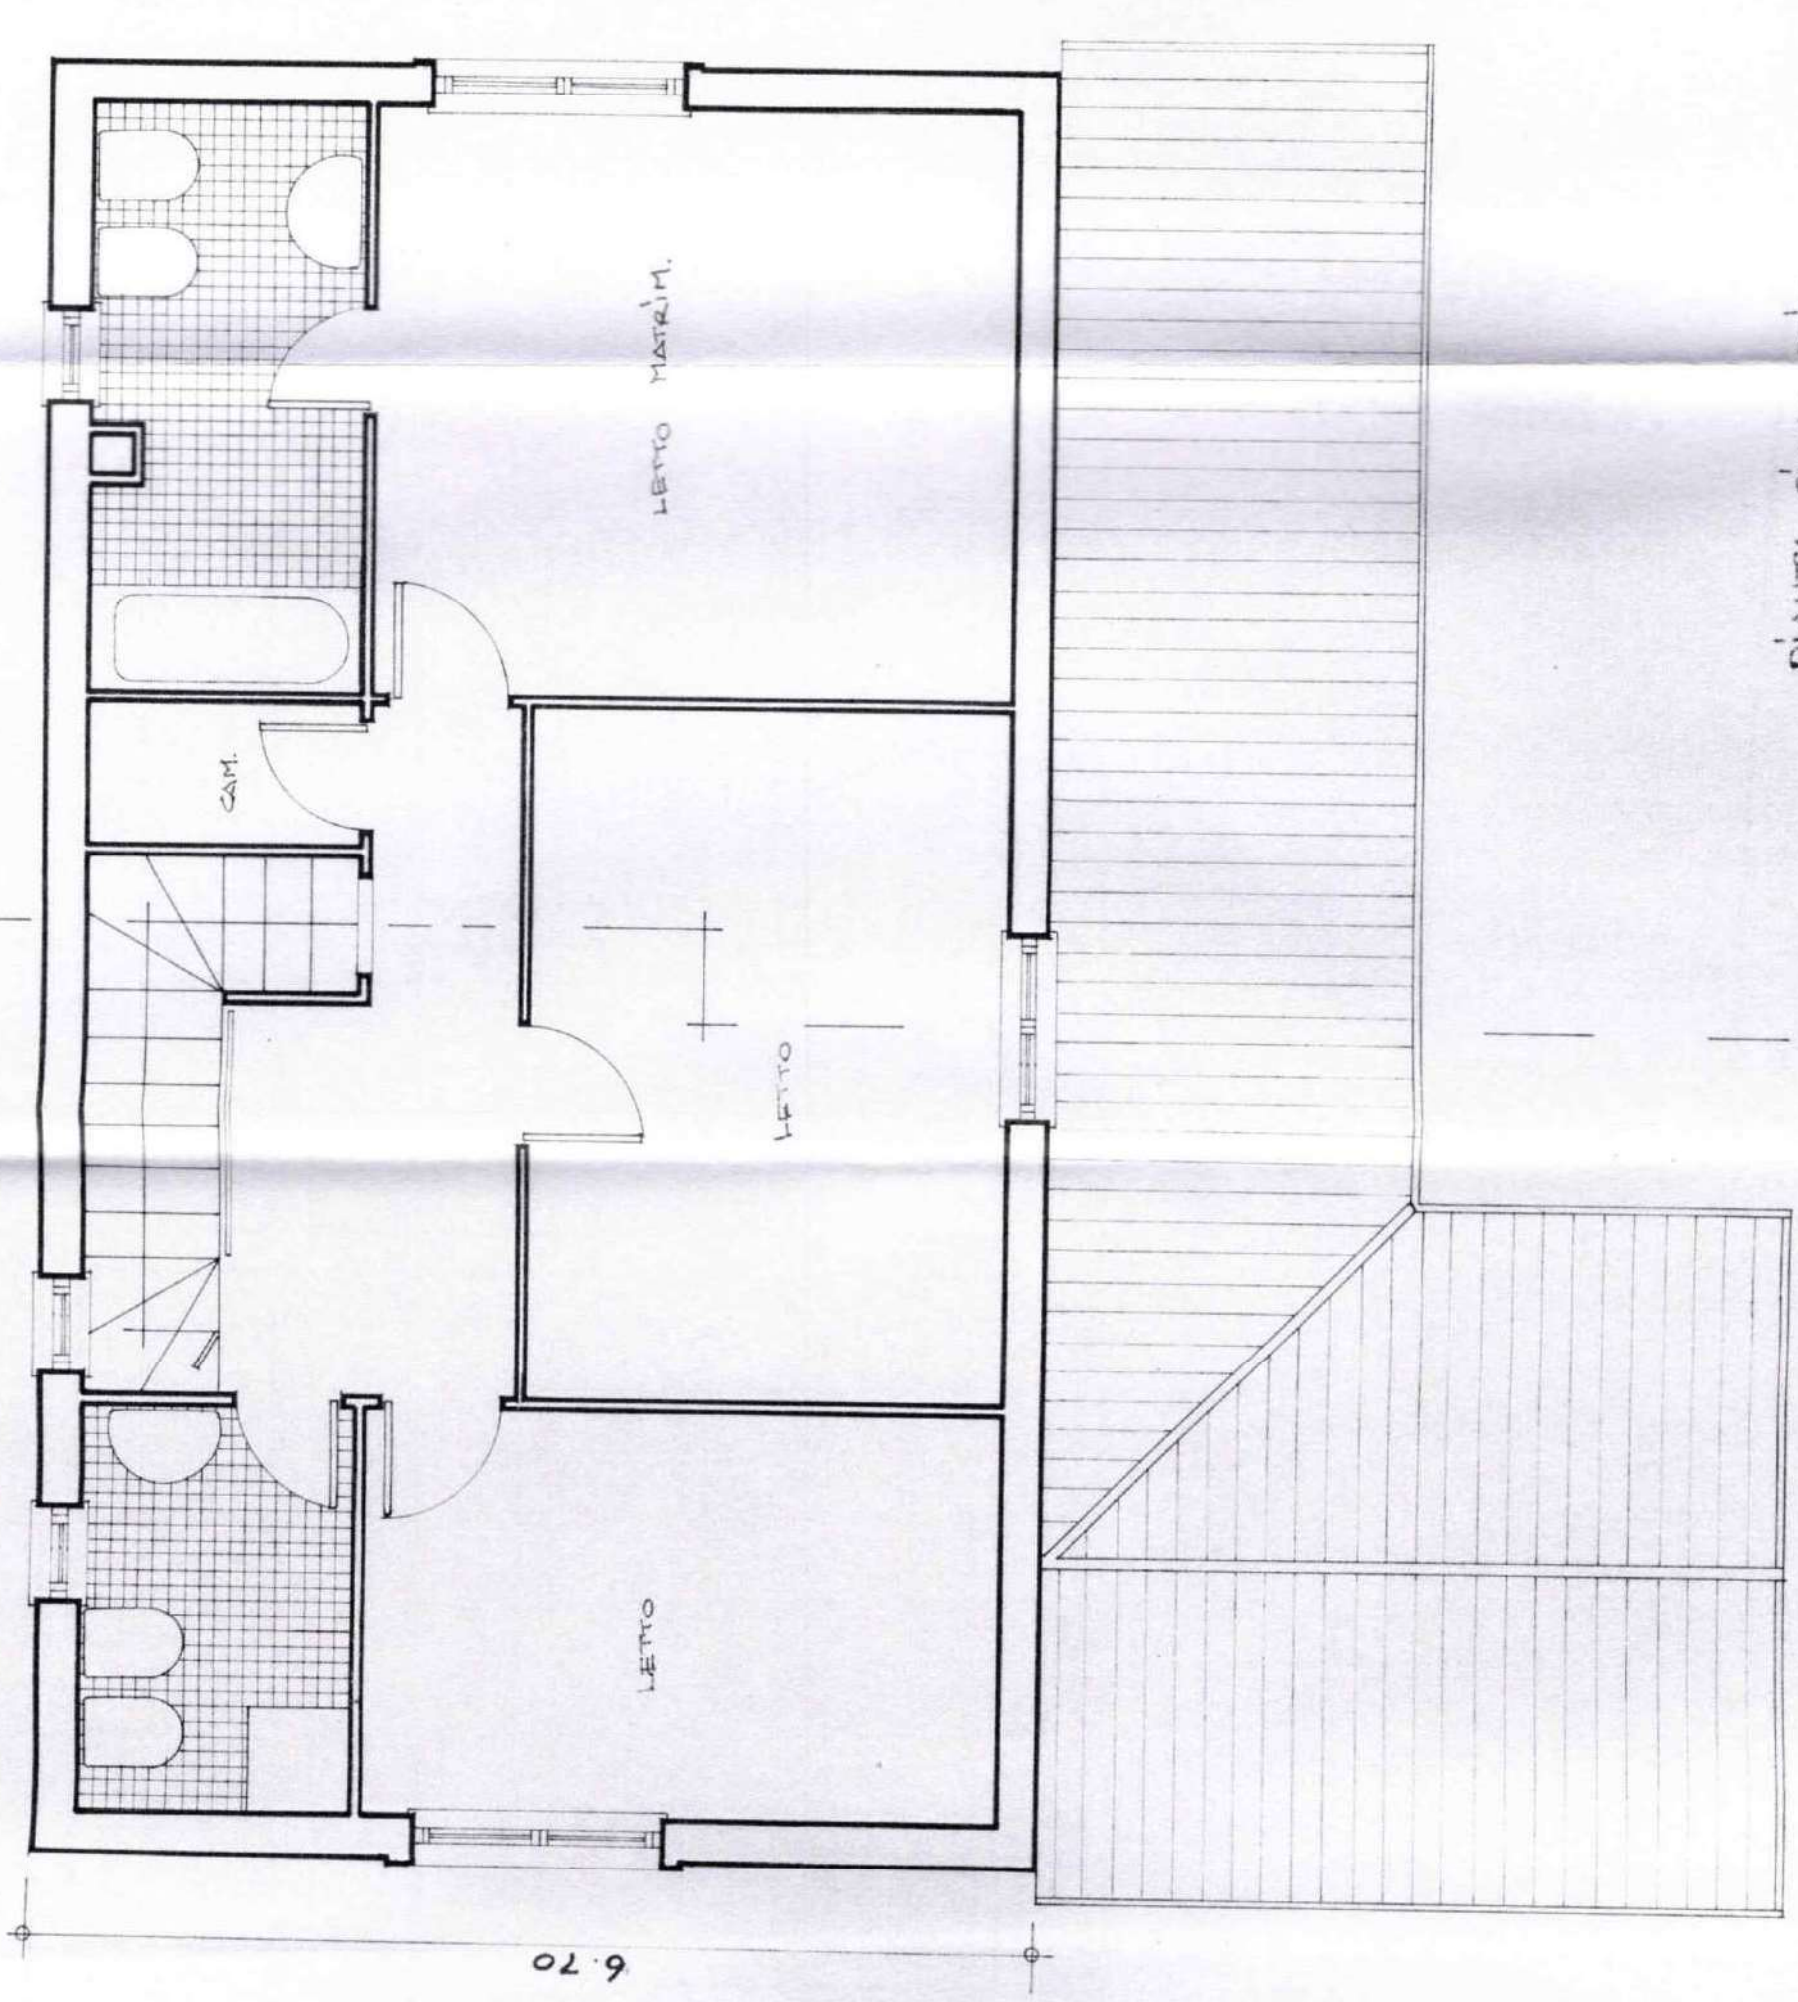


PIANTA PIANO PRIMO

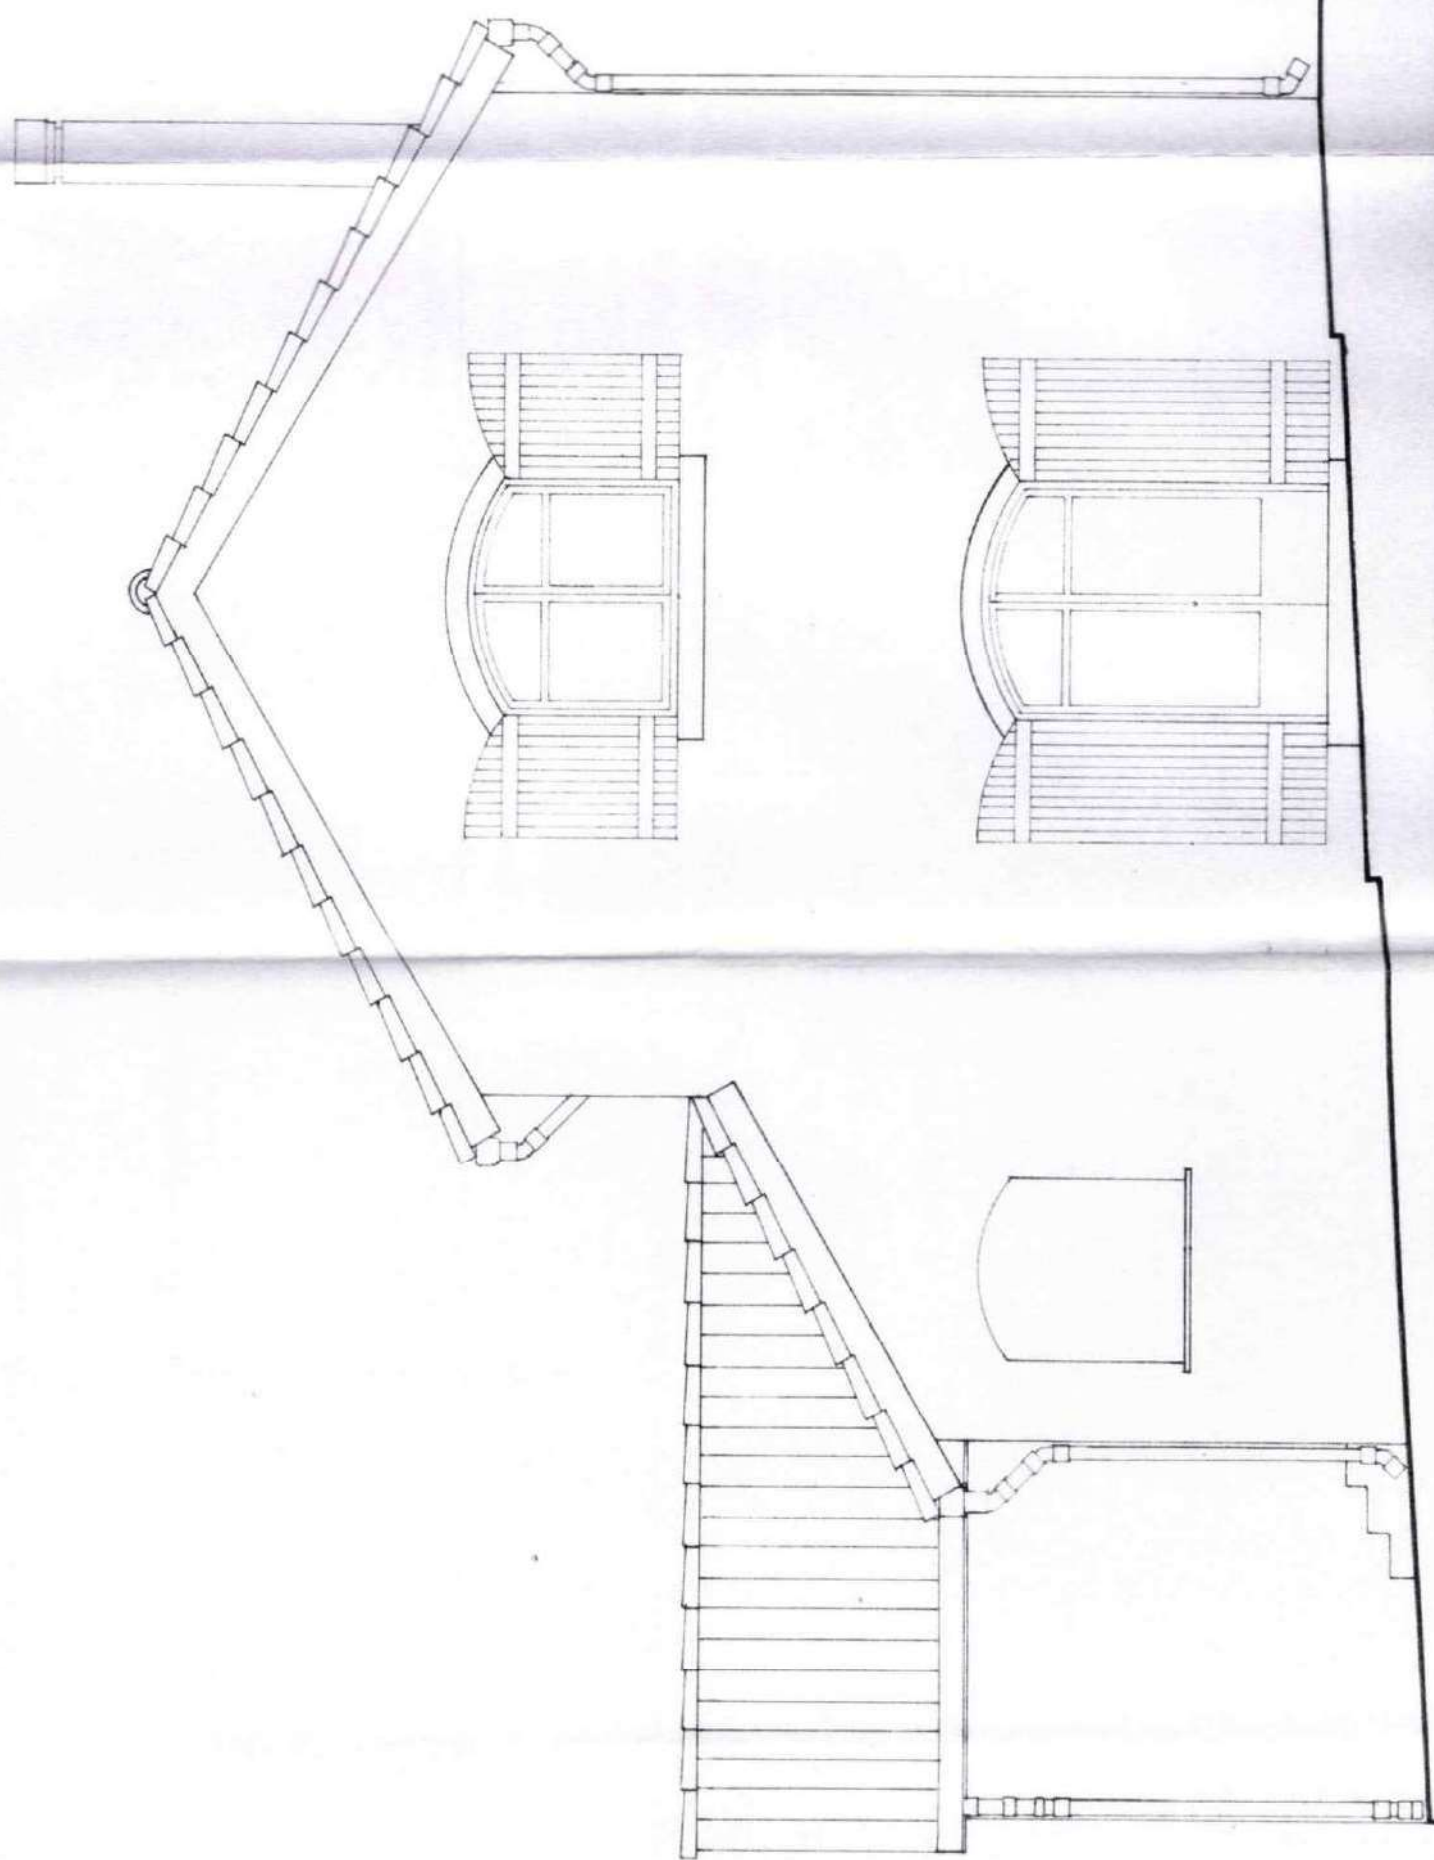


PROSPETTO NORD-OVEST

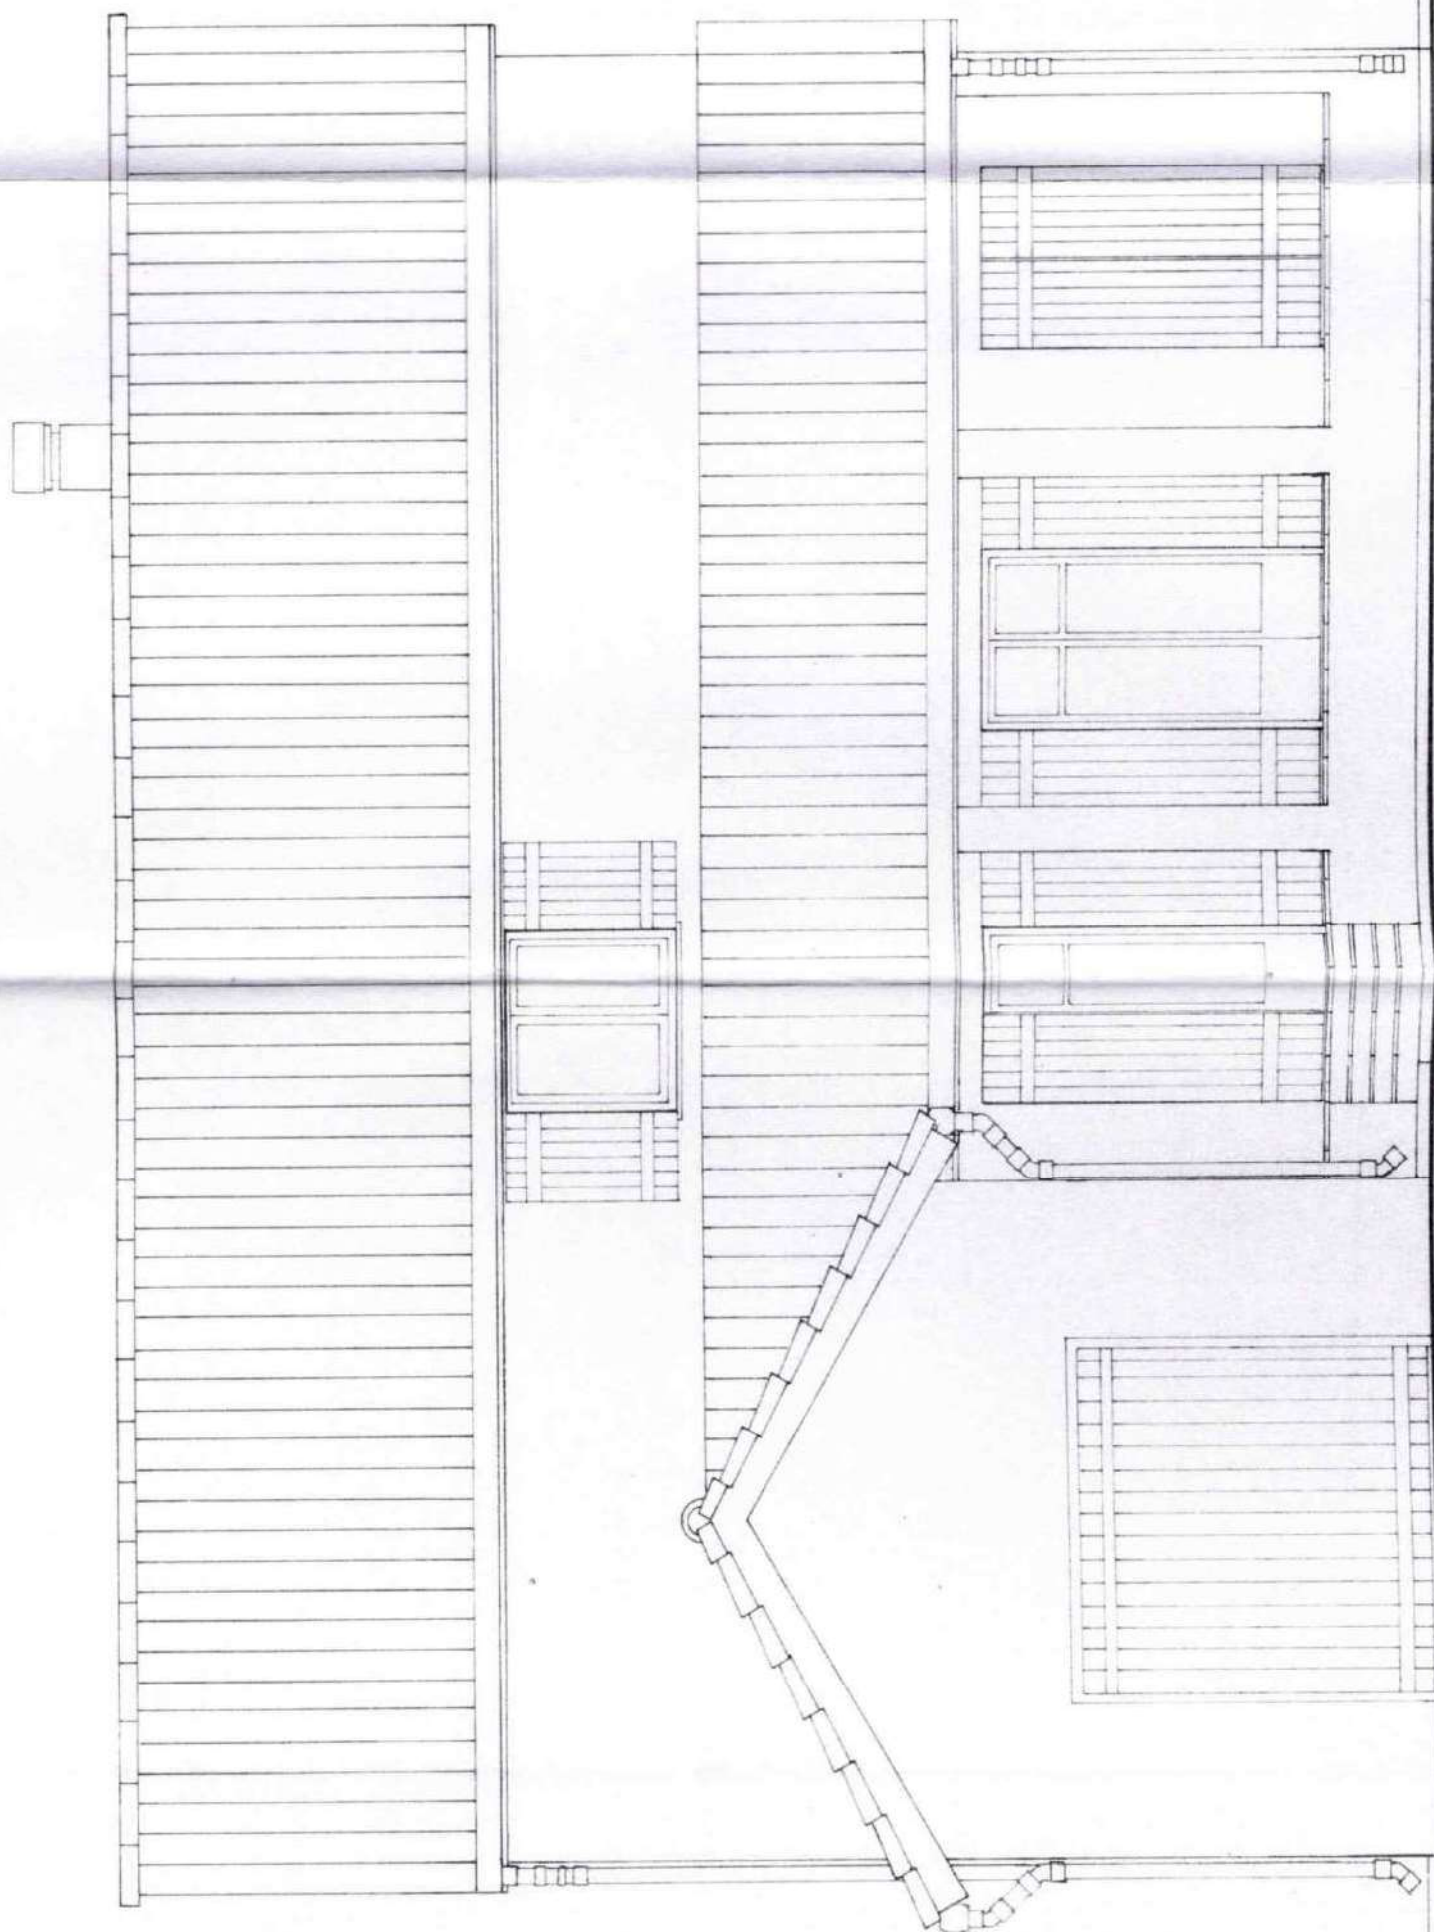


prospetto Nord-Est

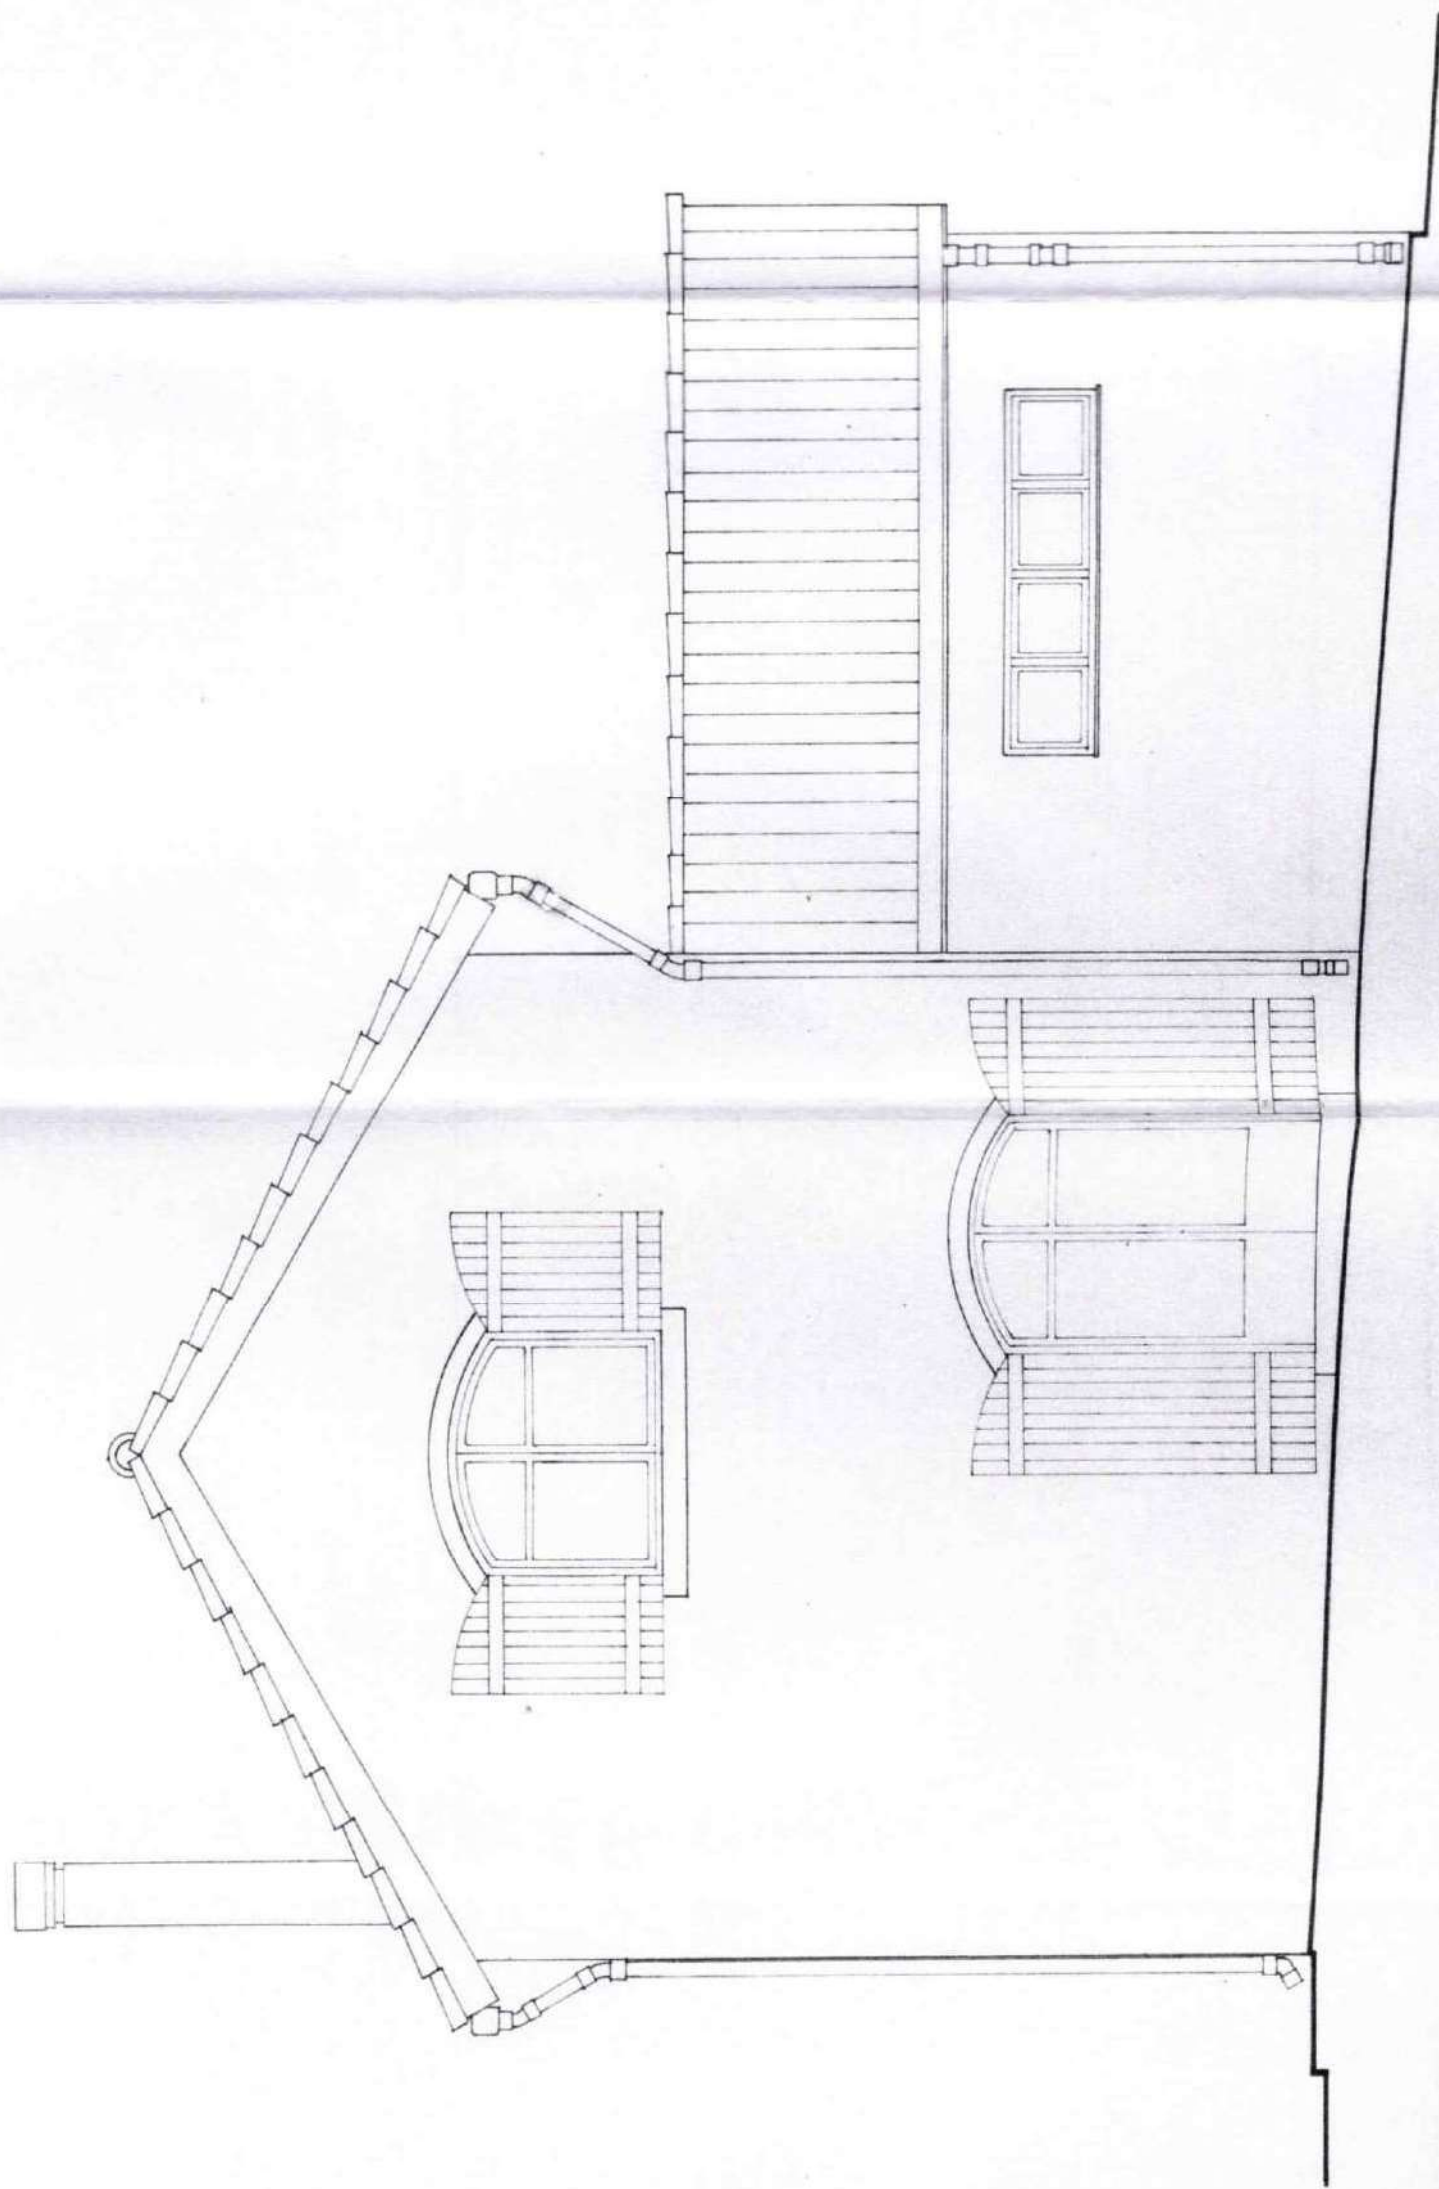

PROSPETTO SUB-EST

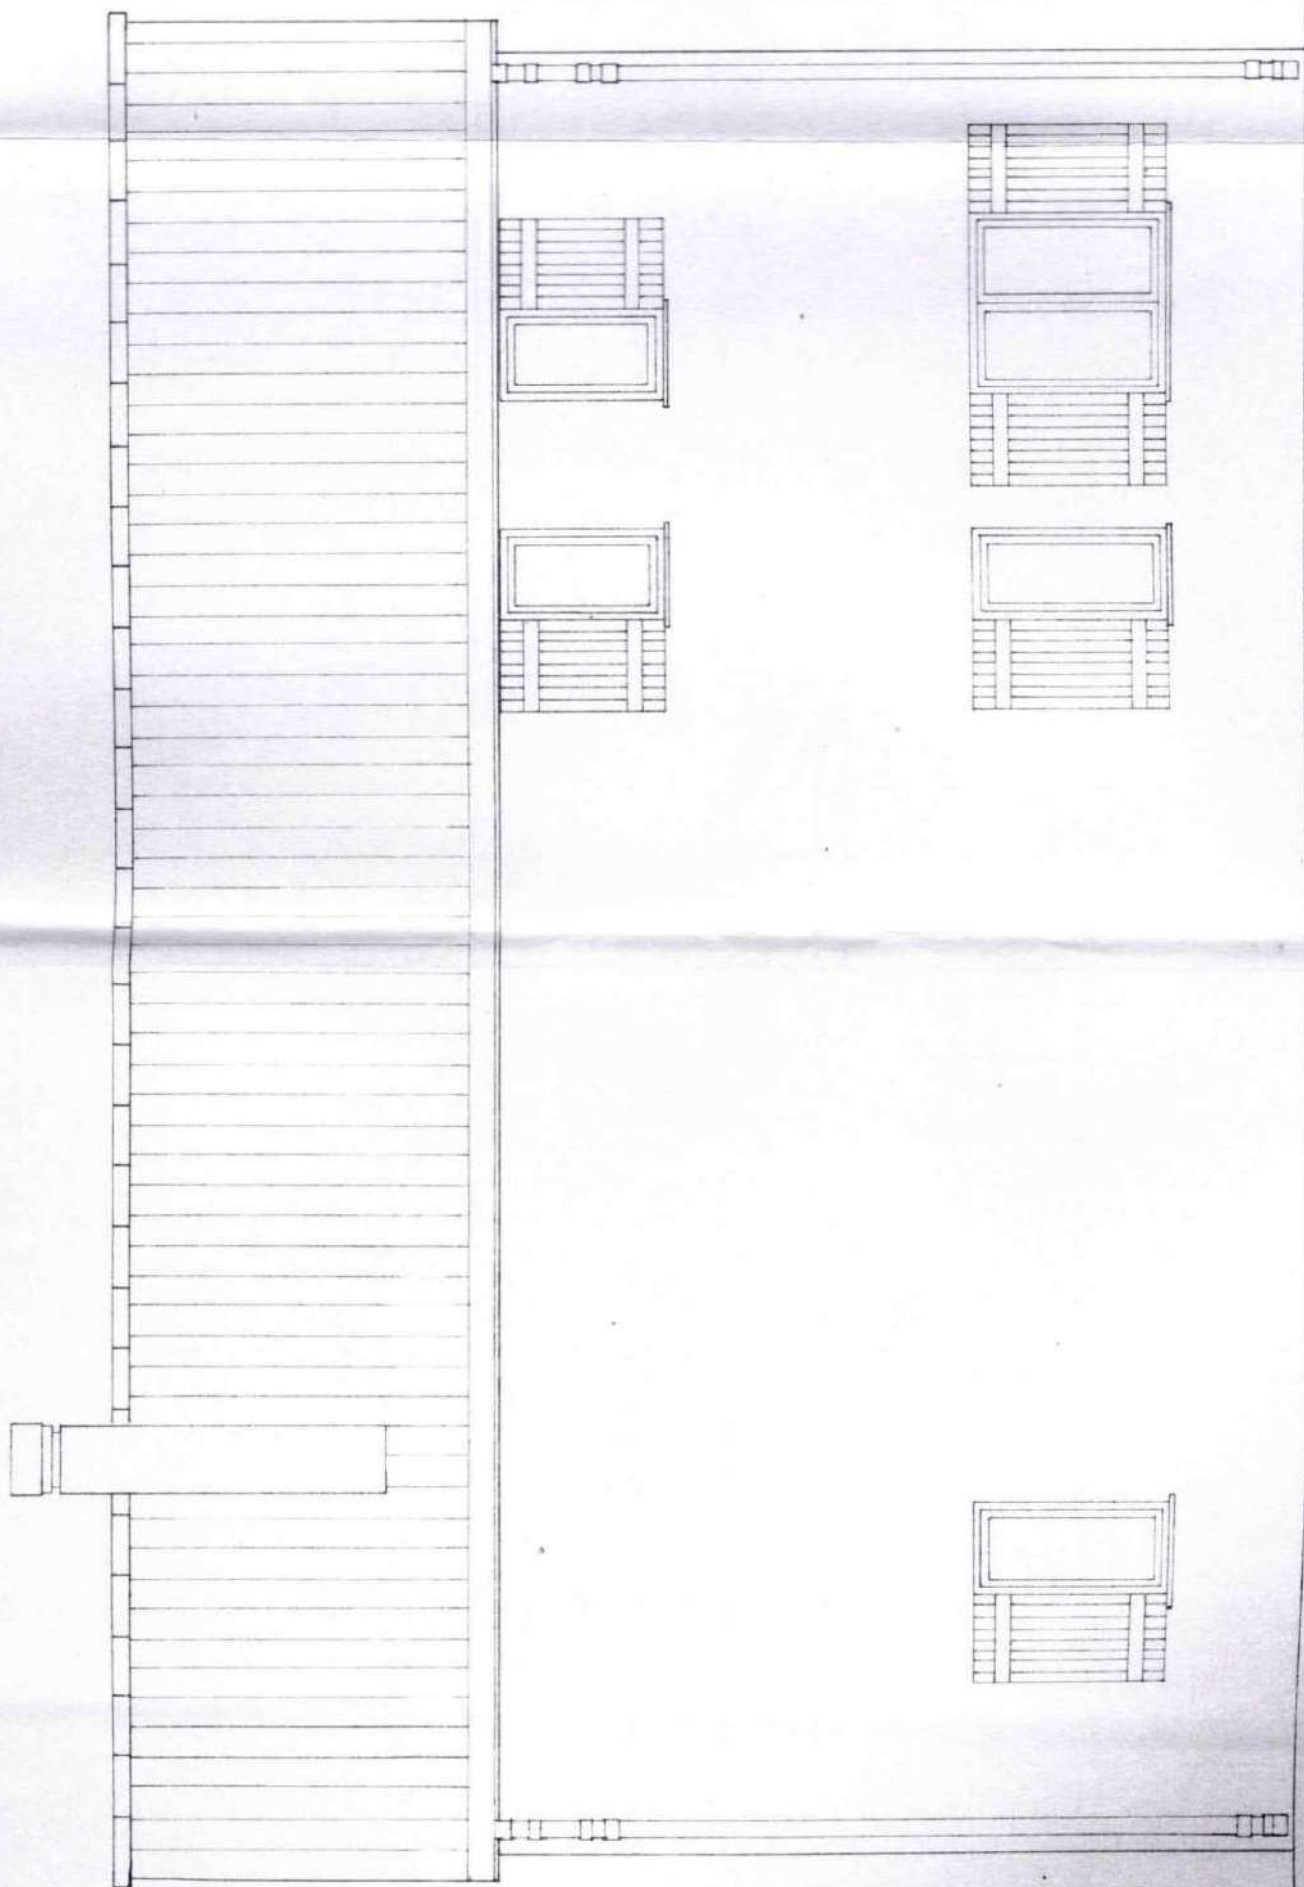

PROSPETTO SUD-OVEST

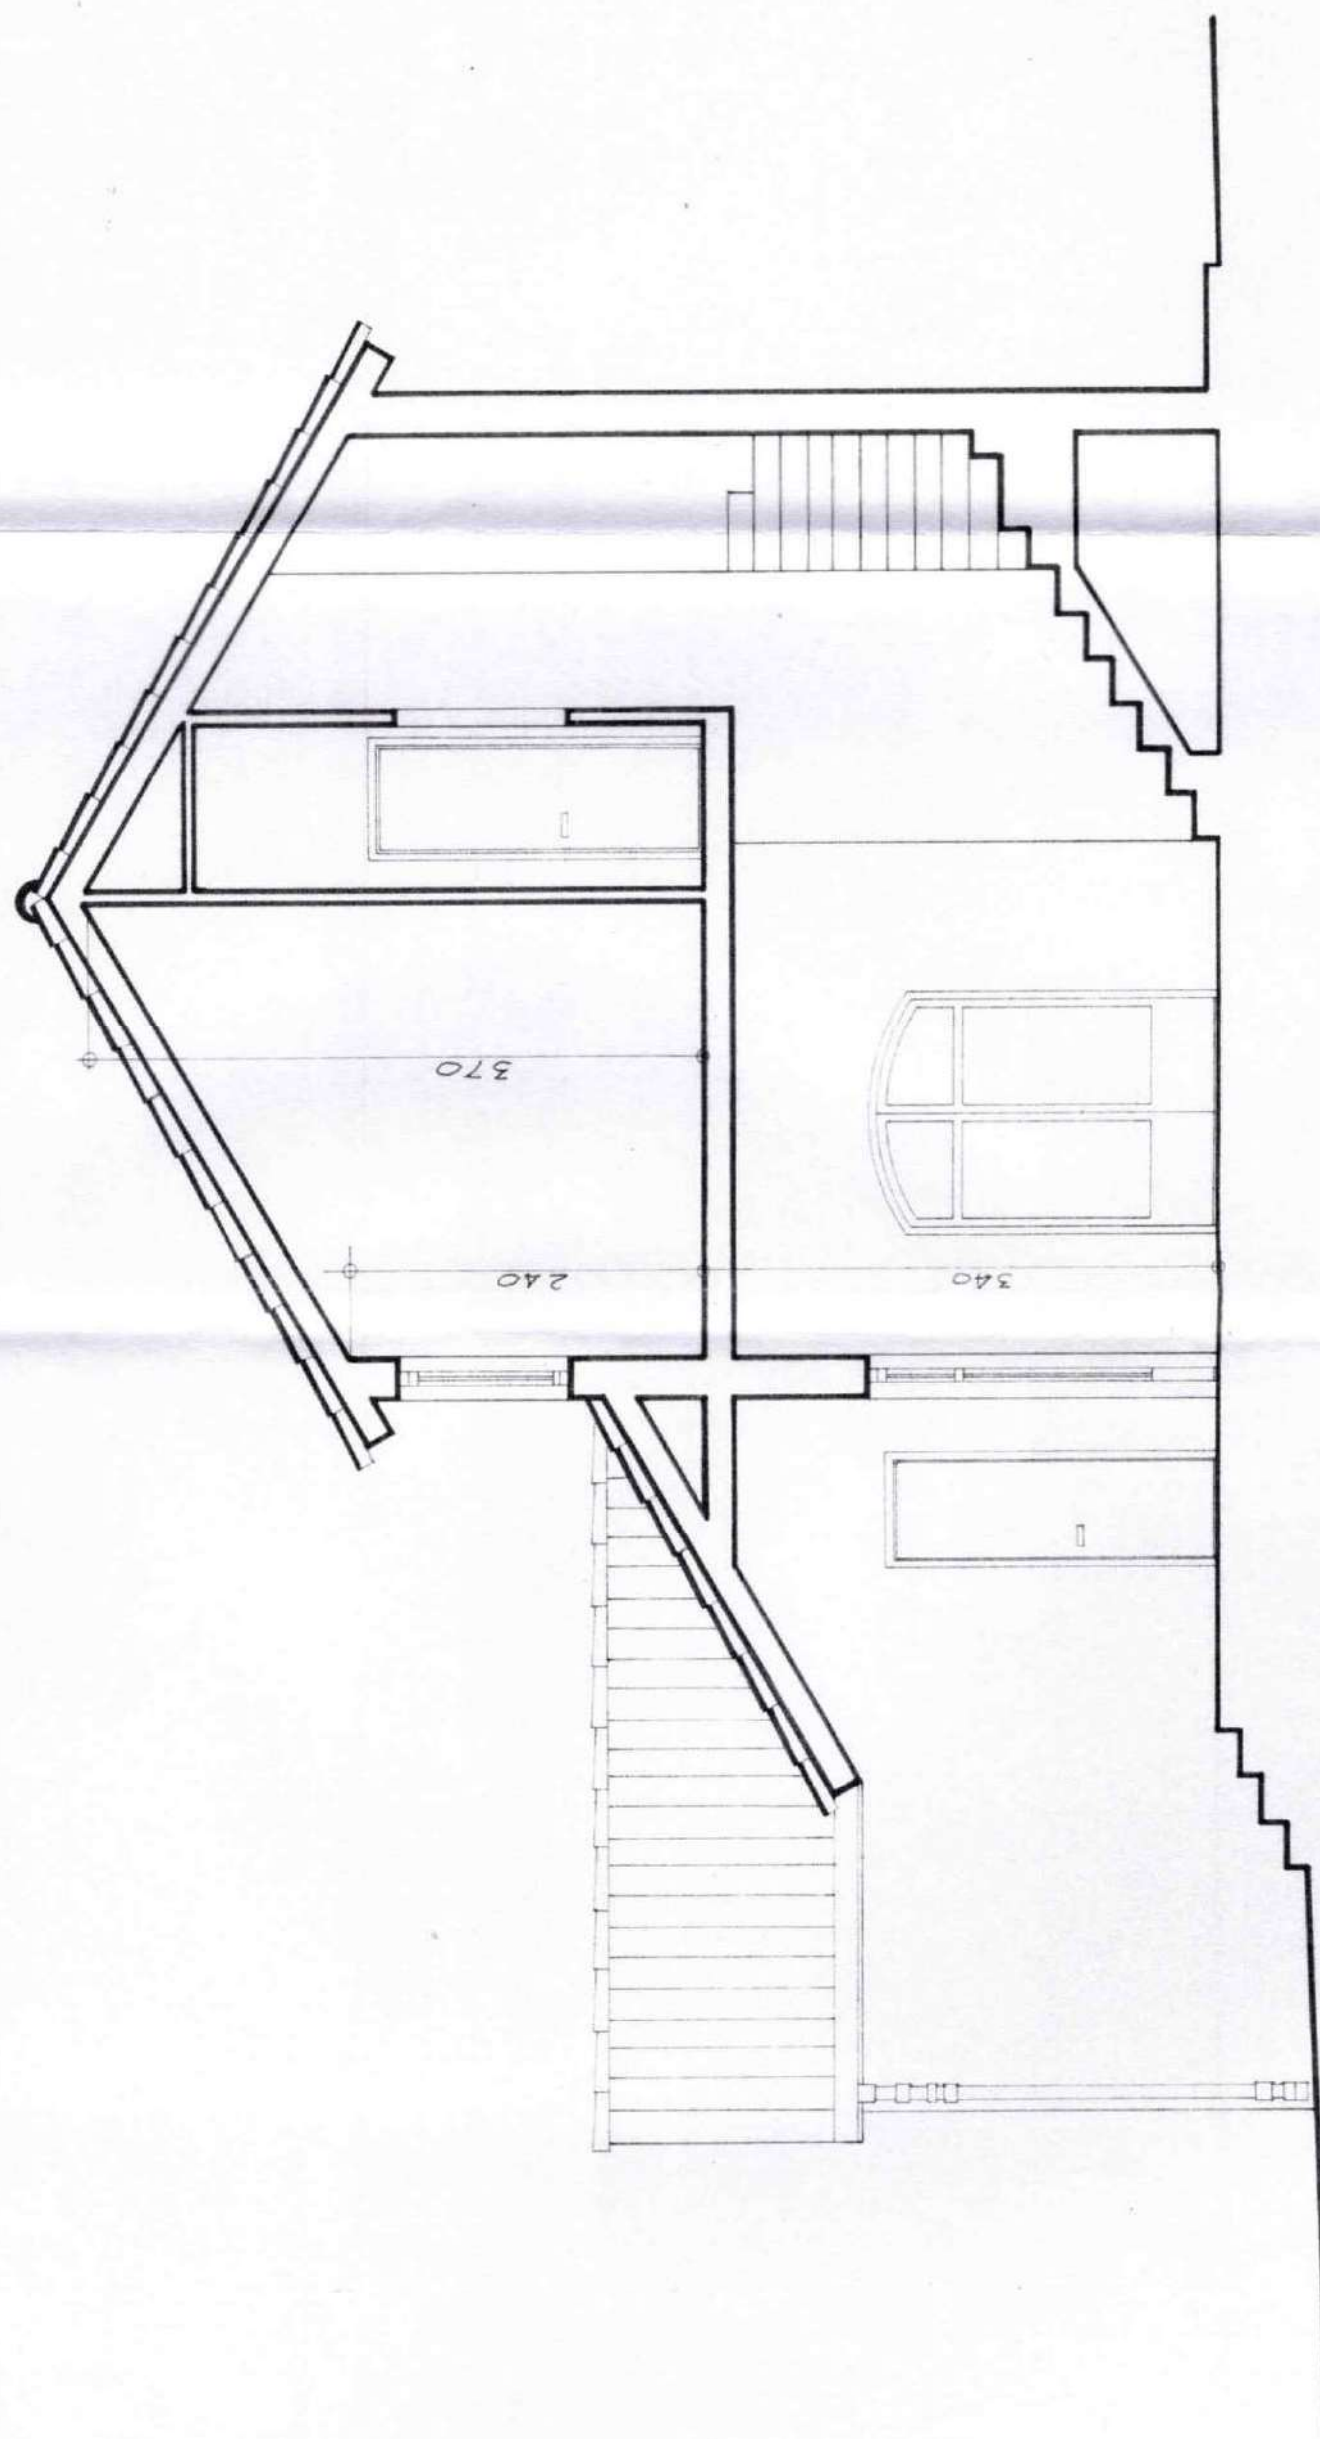

SEZIONE A-A